


The Queens at Selborne

This drawing is copyright and is not to be reproduced. The contractor will be held responsible for the accuracy of works involving the setting out and checking of all dimensions on the drawing and on site. Dimensions must not be scaled from this drawing.

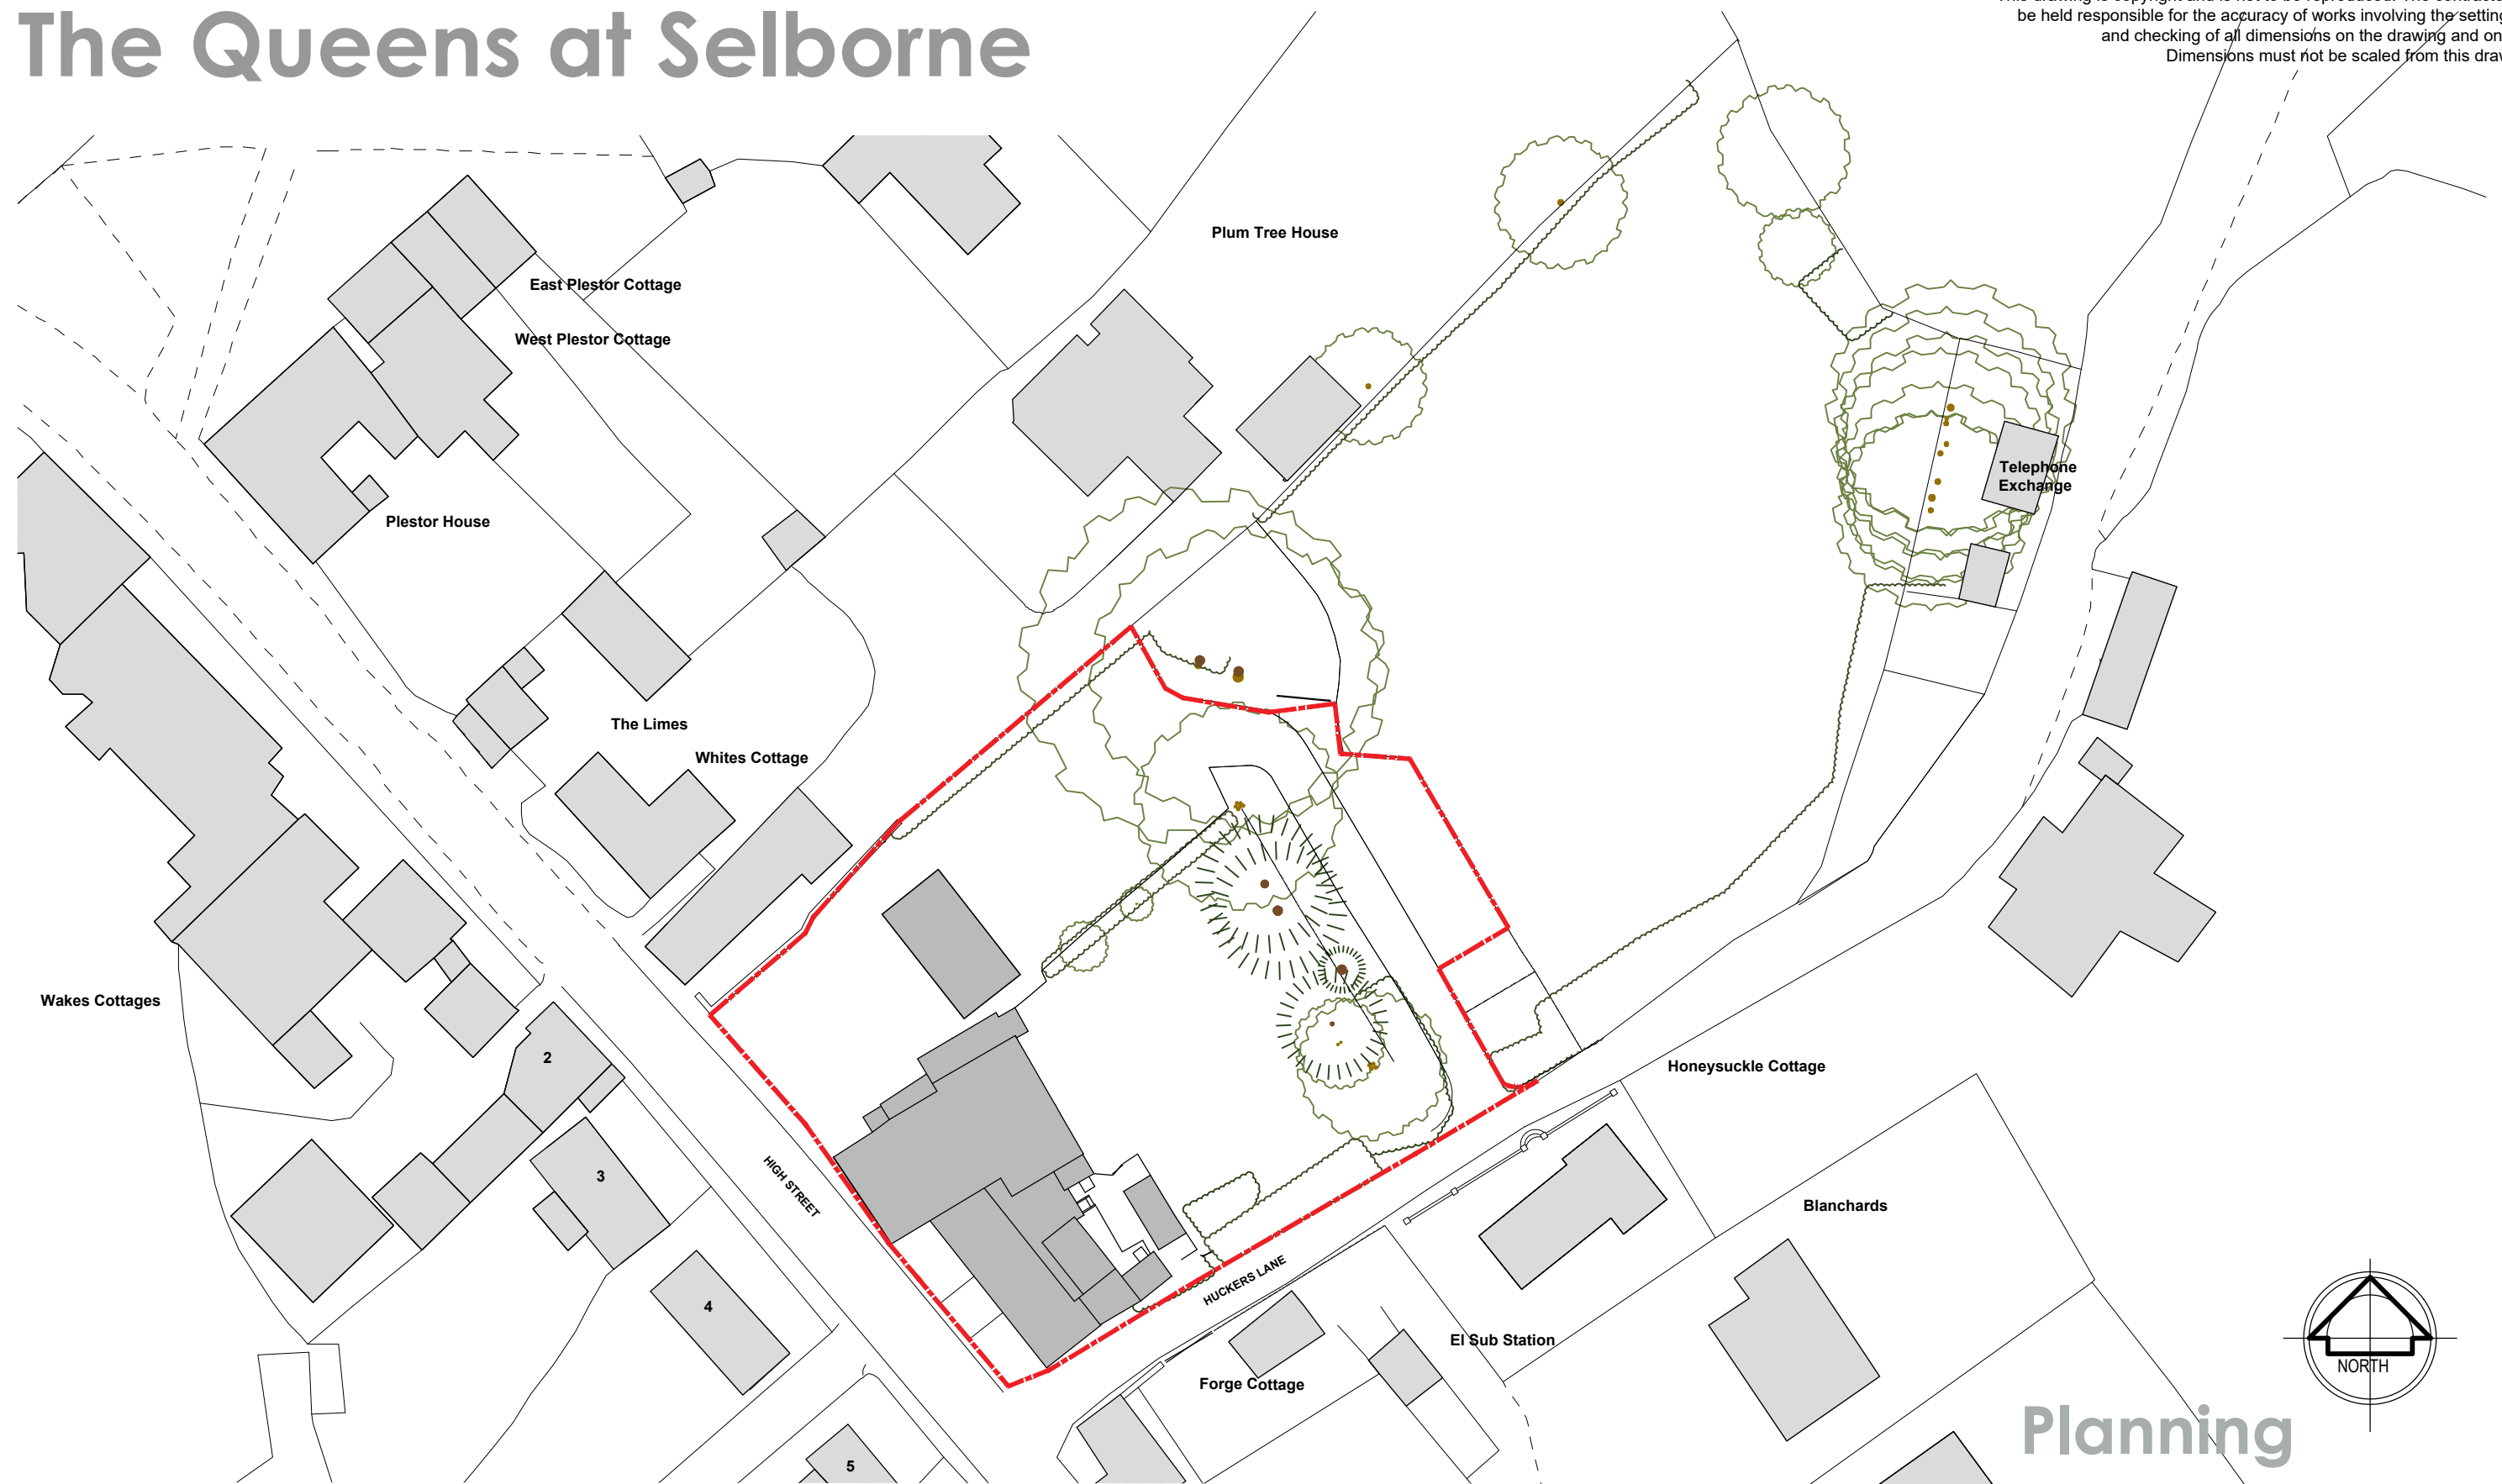

Site Plan 1:500

Planning

rev b - 21-10-2020 - boundary line updated to reflect application area only
 rev a - 24-08-2020 - boundary line updated

REVISIONS:

barclay+phillips
 architects

o: The Studio, 5 Oakridge Office Park,
 Southampton Road, Salisbury SP5 3HT
 e: enquiries@barclay-phillips.co.uk
 t: +44 (0) 1722 711177

www.barclay-phillips.co.uk

PROJECT:
 Proposed Re-development at The Queens at Selborne, High Street,
 Selborne, Hampshire, GU34 3JJ

CLIENT:
 Derek Warwick Developments Ltd.

DRAWING TITLE:
 Existing Site Plan



SCALE:
 1:500 @ A3

DATE:
 Mar 2017

DRAWING No.
P18-014
 02-02-002b

DRAWN BY:
 LA

CHECKED BY:
 NB