



PLAN SHOWING PART OF 'GREEN GRID' ROOT PROTECTION SYSTEM, 1:25 Scale

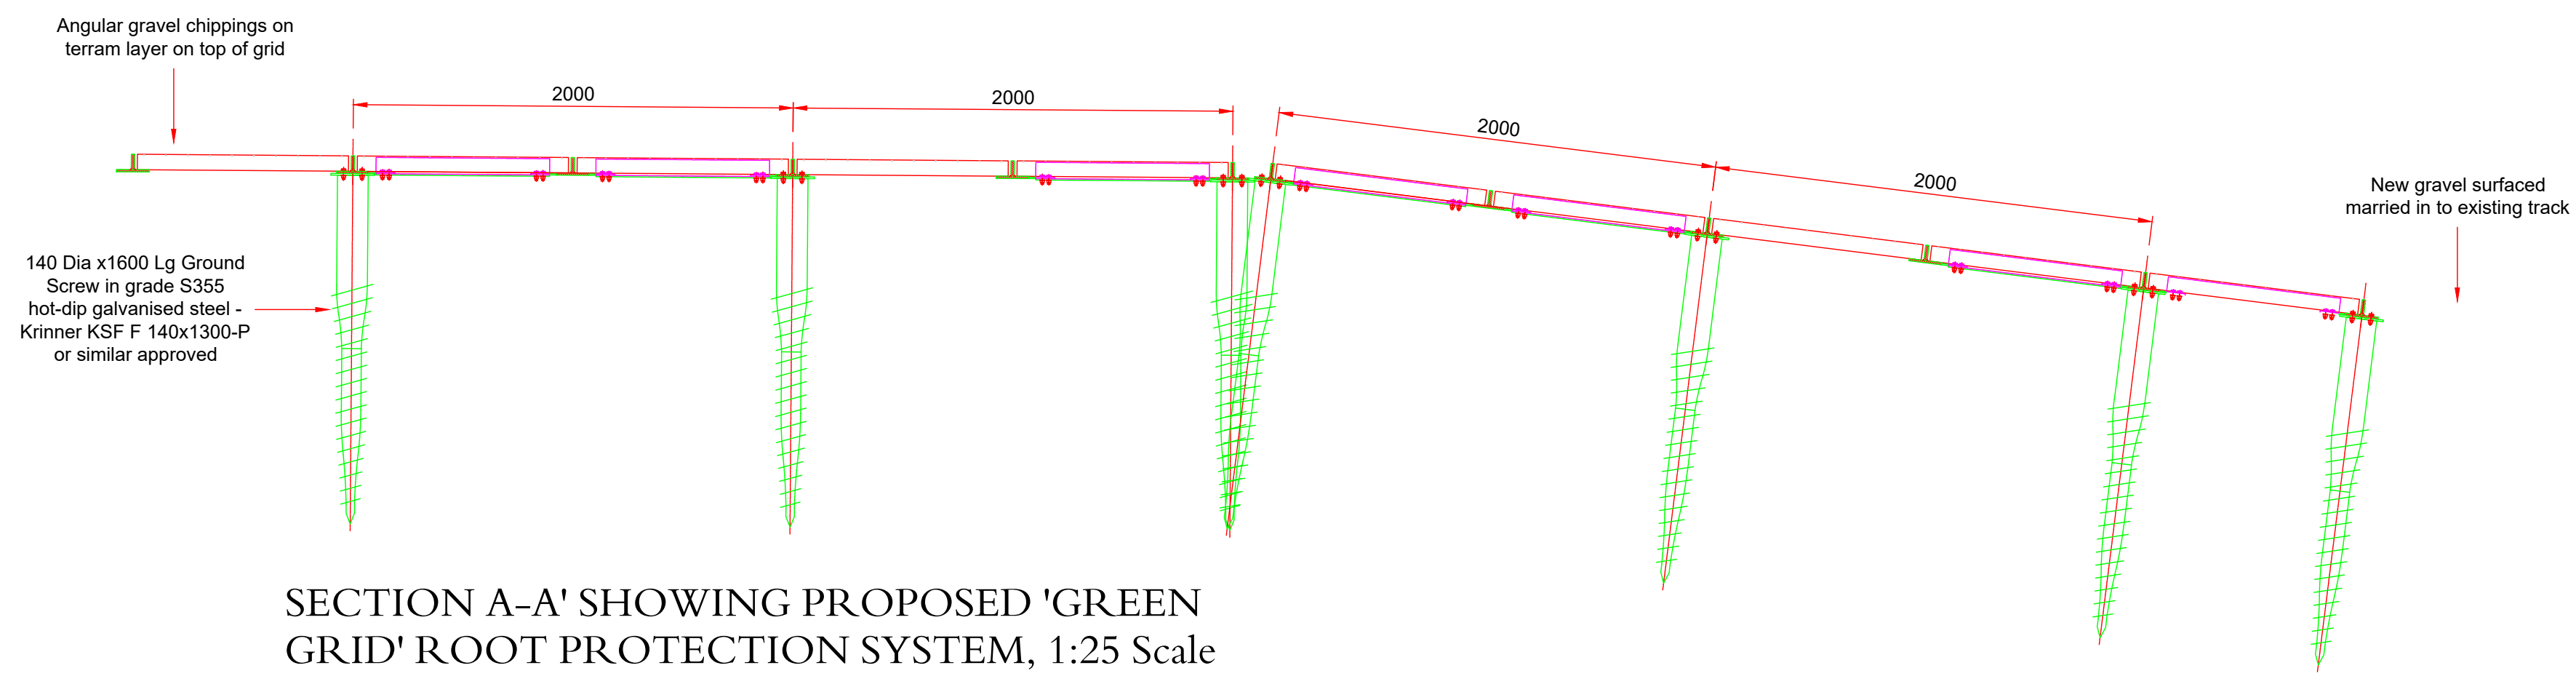

SECTION A-A' SHOWING PROPOSED 'GREEN GRID' ROOT PROTECTION SYSTEM, 1:25 Scale

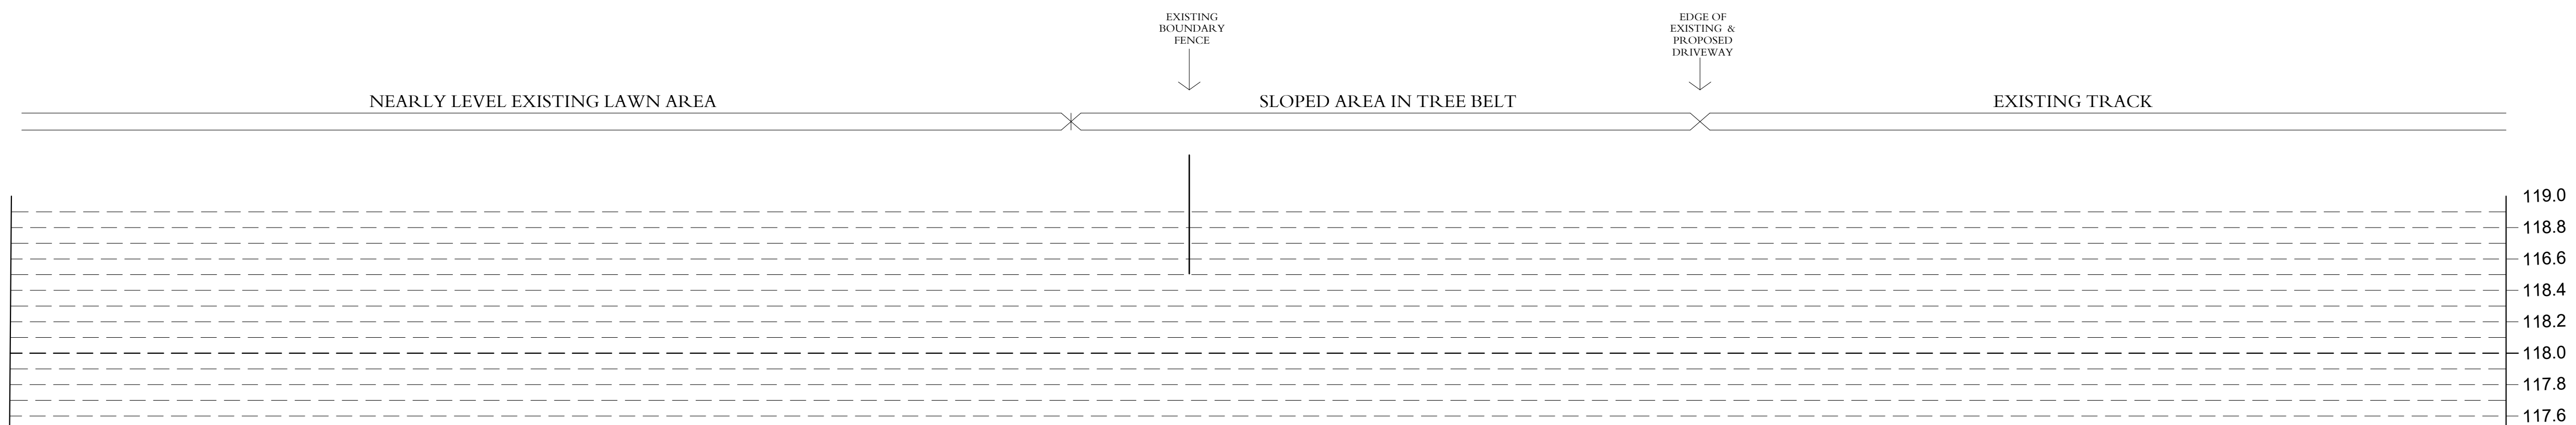

SECTION A-A' SHOWING EXISTING SITUATION, 1:25 Scale

Rev | Date | By | Notes
 © This drawing is the copyright of Partridge Associates. All dimensions to be checked not scaled. No liability is accepted for any expense, loss or damage of whatsoever nature and however arising from any variation made to this drawing or to the execution of the work to which it relates which has not been referred to them and their approval obtained.

Client
 DEREK WARWICK DEVELOPMENTS LTD.

Project
 LAND TO THE REAR OF THE QUEENS HOTEL, SELBOURNE

Drawing Title
 GREEN GRID ROOT PROTECTION SYSTEM

Drawing Status
 Planning

Scale | Date | Drawn By
 1/25 @ A1 | 29 Jan 2021 | JP

Drawing No.
 2247/2

